



GROUND FLOOR PLAN

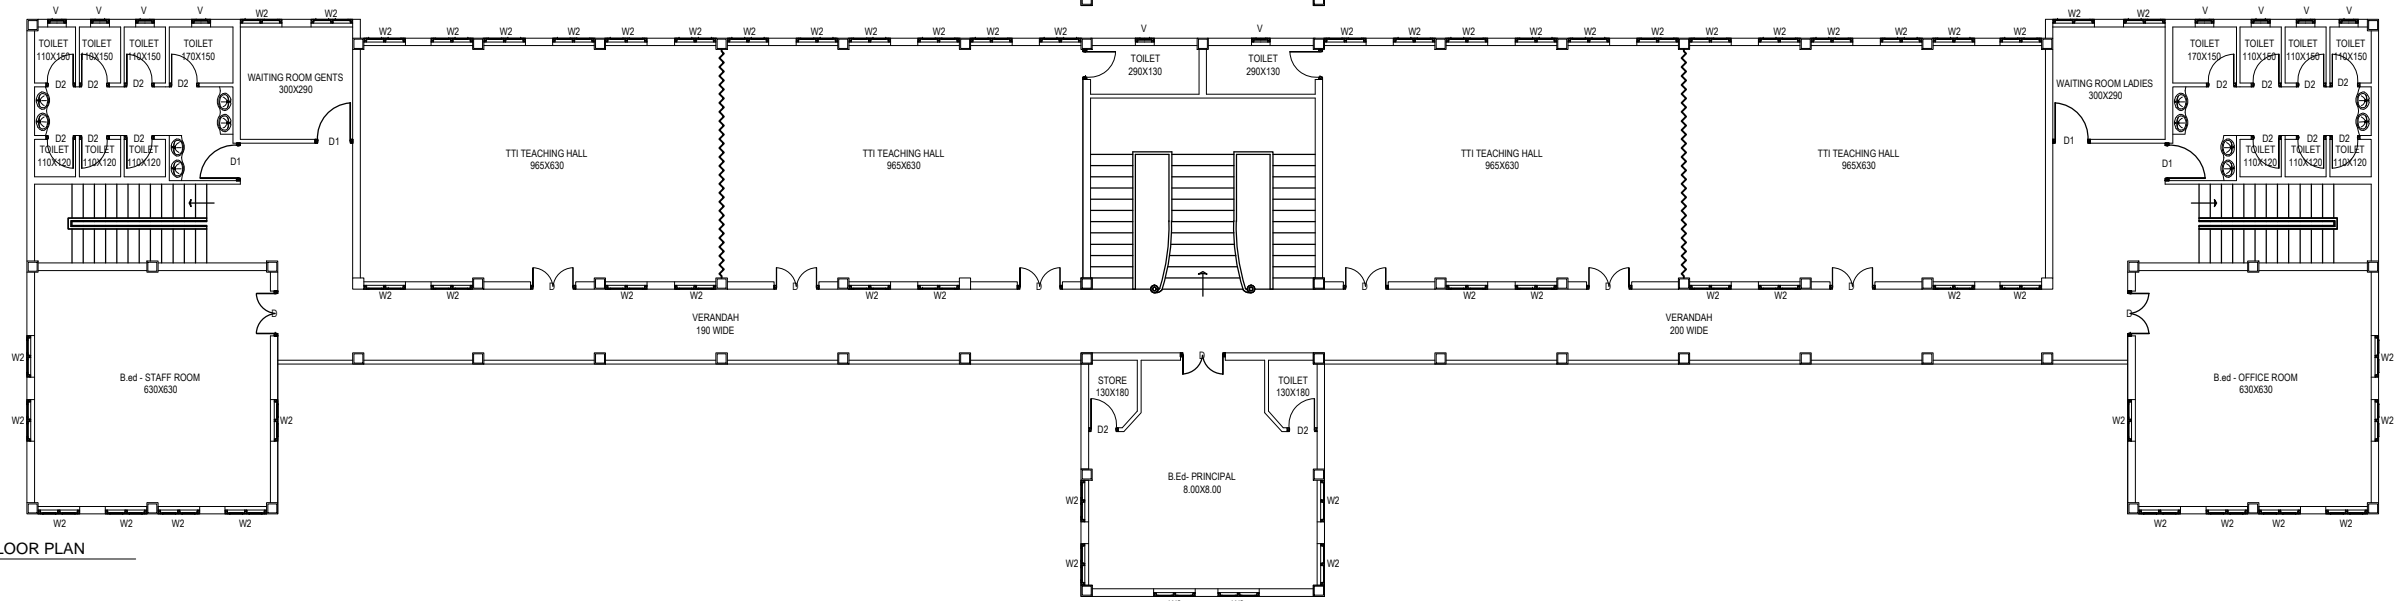


FIRST FLOOR PLAN

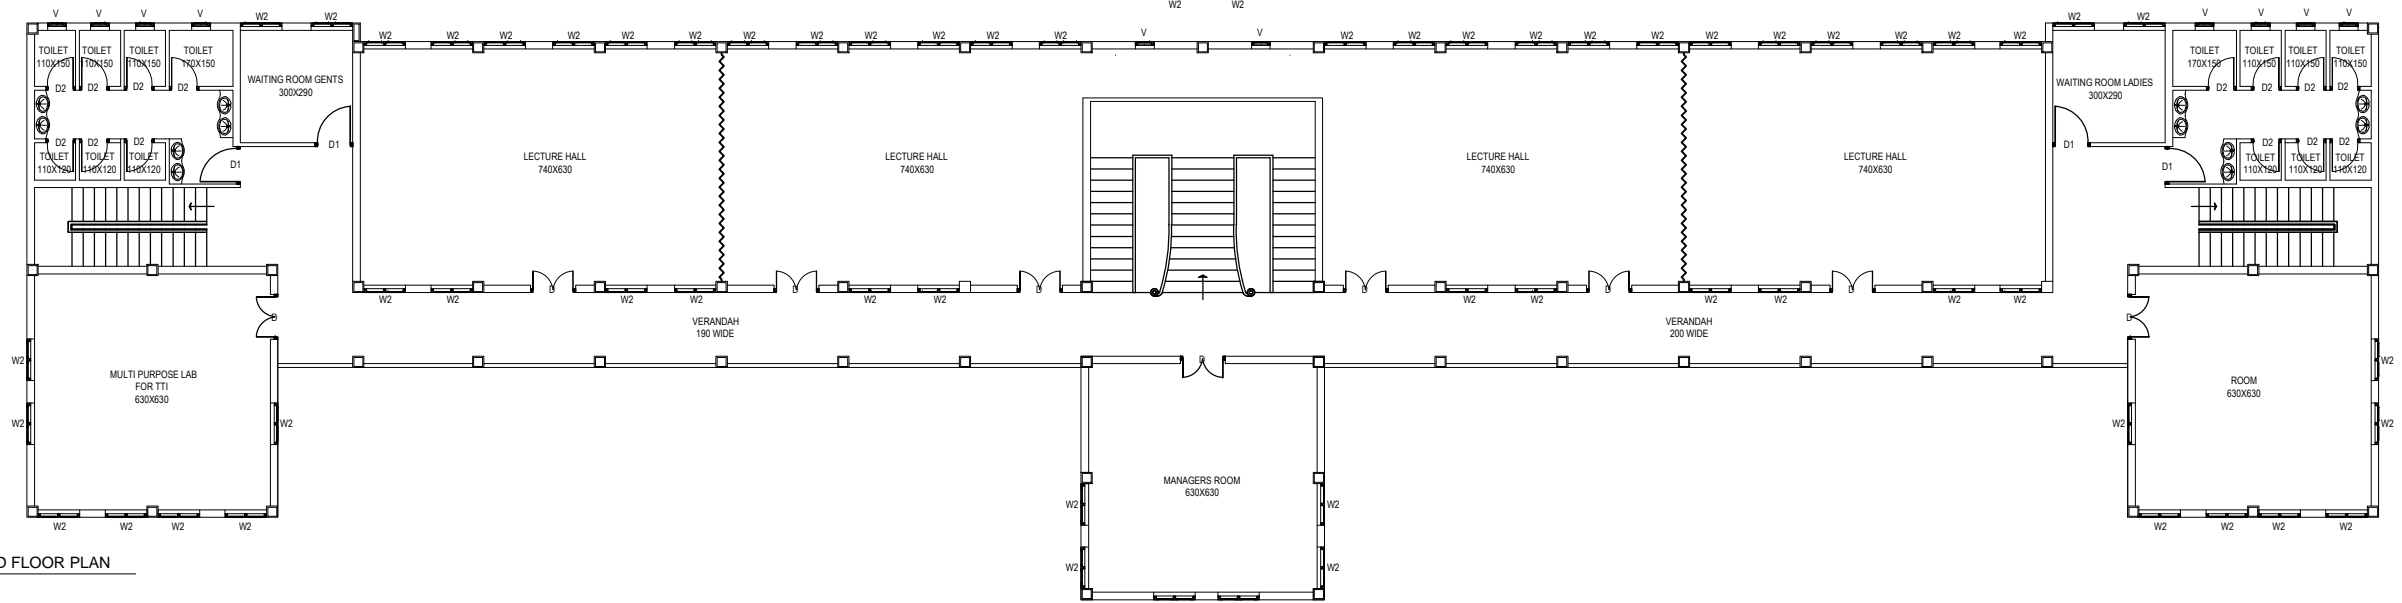

SECOND FLOOR PLAN

AREA STATEMENT		DETAILS OF JOINERY				PROJECT	SHEET TITLE	MUNICIPALITY	APPLICANT	PREPARED BY	
	PLINTH AREA	CARPET AREA	NO	ITEM	SIZE	DESCRIPTION	IDEAL TTI CHERPULASSERI AT CHERPULASSERI IN RSY NO : WARD NO : B.A No : DR No : 358,359,360 OF CHERPULASSERI MUNICIPALITY PALAKKAD DISTRICT	GROUND FLOOR, FIRST FLOOR & SECOND FLOOR PLAN			
GROUND FLOOR	608.86 M <sup>2</sup>	487.08 M <sup>2</sup>	1	D	120X210	WOODEN DOOR		ALL DIMENSIONS ARE IN CM			This Drg. is the property of TECHNO ARCHITECTURE DESIGN + INTERIORS and must not be passed to any third person or firm not authorised by us, nor be copied/made use of in full or part by such person or firm without our prior permission in writing.  Note : All Dimensions to be checked at site. No dimension to be scaled off from drawings only written dimensions to be followed.  In the event of any discrepancy or difference between any interior drawing or site condition or otherwise immediate reference is to be made to the designer for clarification prior to execution of work at site.
FIRST FLOOR	649.16 M <sup>2</sup>	519.32 M <sup>2</sup>	2	D1	100X210	WOODEN DOOR		SCALE 1:100			
SECOND FLOOR	649.16 M <sup>2</sup>	519.32 M <sup>2</sup>	3	D2	80X210	WOODEN DOOR		DATE 22.10.2016			
THIRD FLOOR	608.86 M <sup>2</sup>	487.08 M <sup>2</sup>	4	W2	111X135	GLASS WINDOW		DRAWN Vineesh			
TOTAL AREA	2516.04 M <sup>2</sup>	2012.80 M <sup>2</sup>	5	V	90X60	VENTILATOR		CHECKED Vijayakumar			
							PROJECT No 0157				
							SHEET No 3				




FRONT ELEVATION

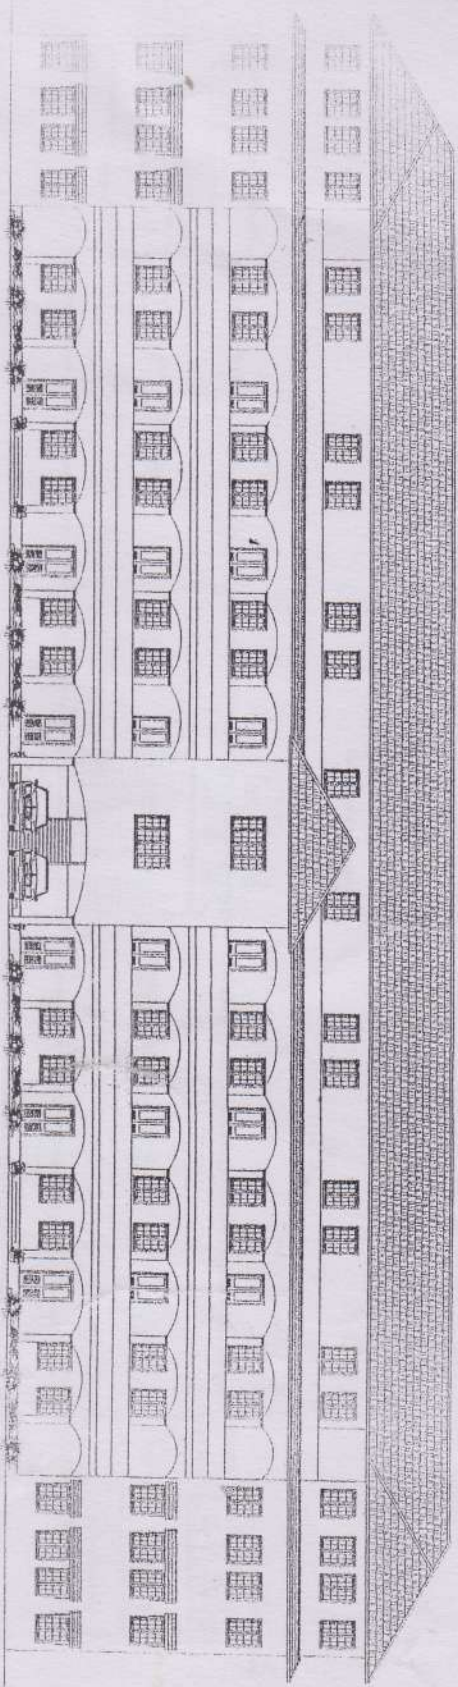

IDEAL  
TEACHER EDUCATION  
INSTITUTIONS - B.E. & B.T.  
CHERAPUZZHACHERY

Sl. No.	FLOOR	AREA (sq. ft.)	NO. OF ROOMS
1	GROUND FLOOR	28,400.00	45
2	FIRST FLOOR	18,000.00	30
3	SECOND FLOOR	18,000.00	30
4	ROOF	18,000.00	30
TOTAL		82,400.00	135

Remarks: All measurements in meters.  
 Details: ARCHIVE ROOM, LAB, FIRST FLOOR, 2nd, SECOND FLOOR, 2nd.

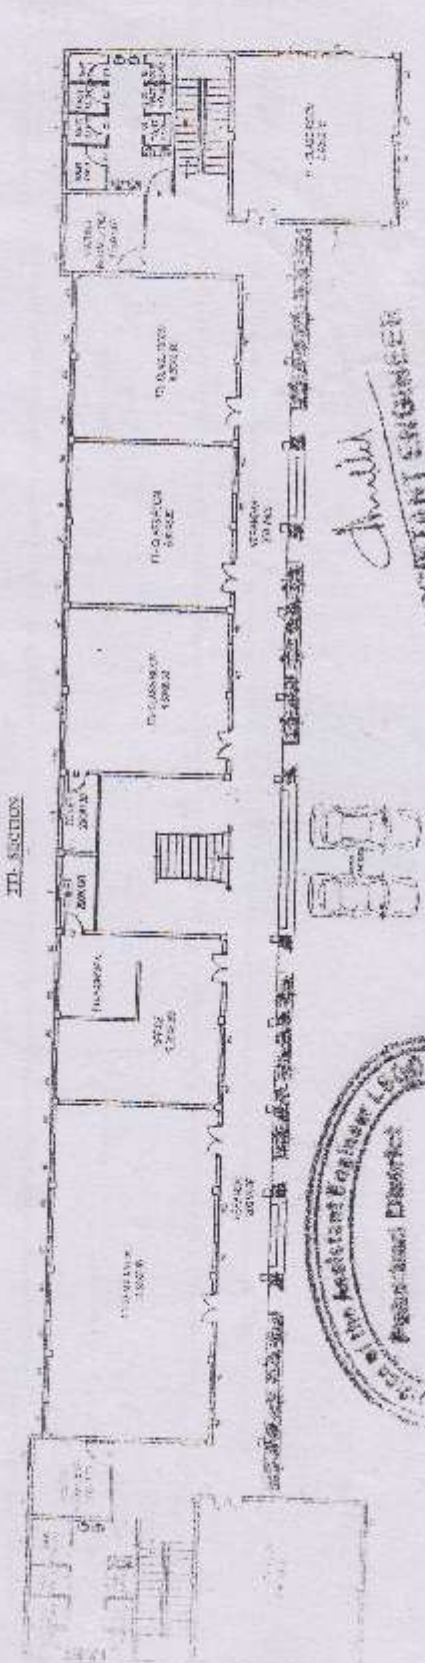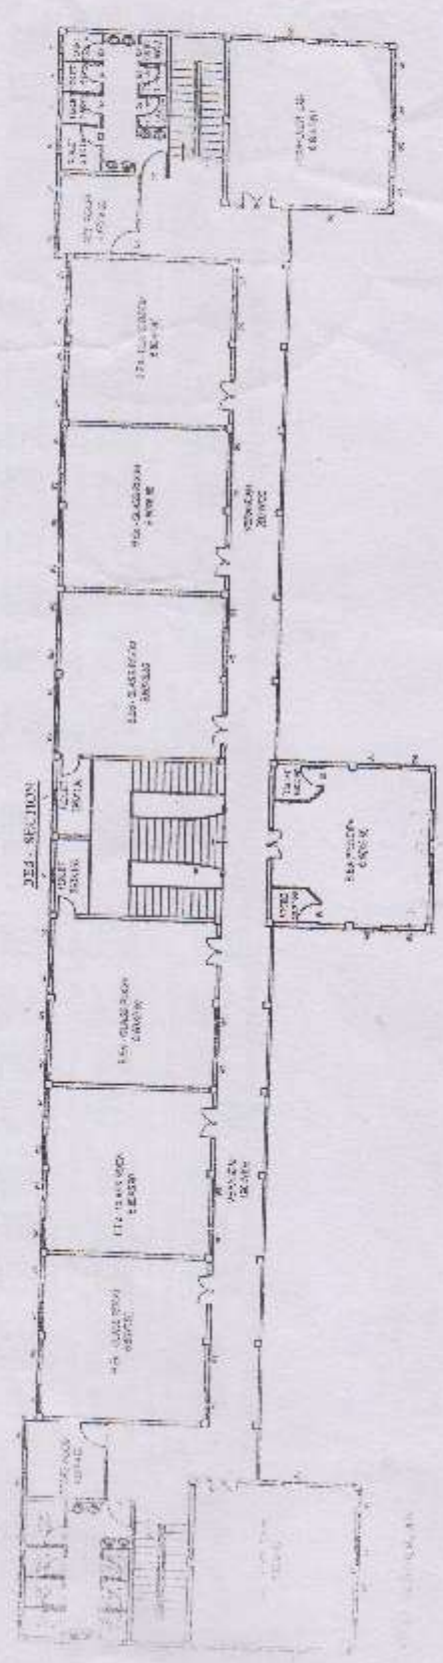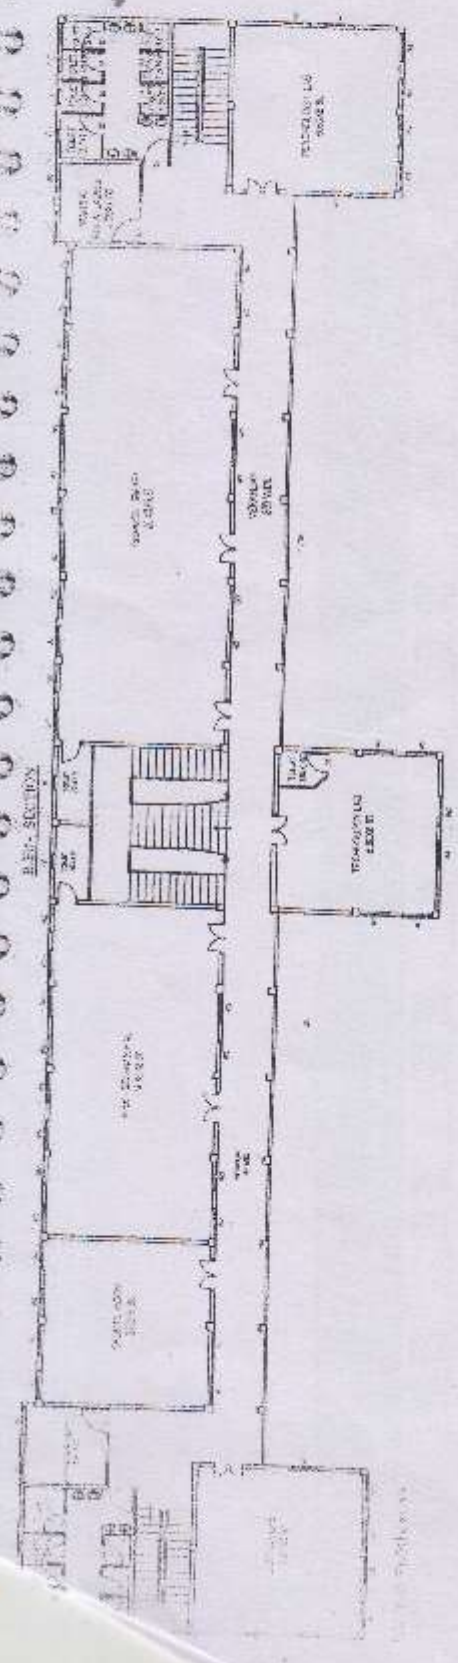

Assistant Engineer  
L. S. SUDHAN  
Cherpuzhachery Grama Panchayat  
Cherapuzhachery